


Afstöðumynd, 1:5.000

BREYTINGAR			
DAGS.	NR.	BREYTINGAR:	SAMP:

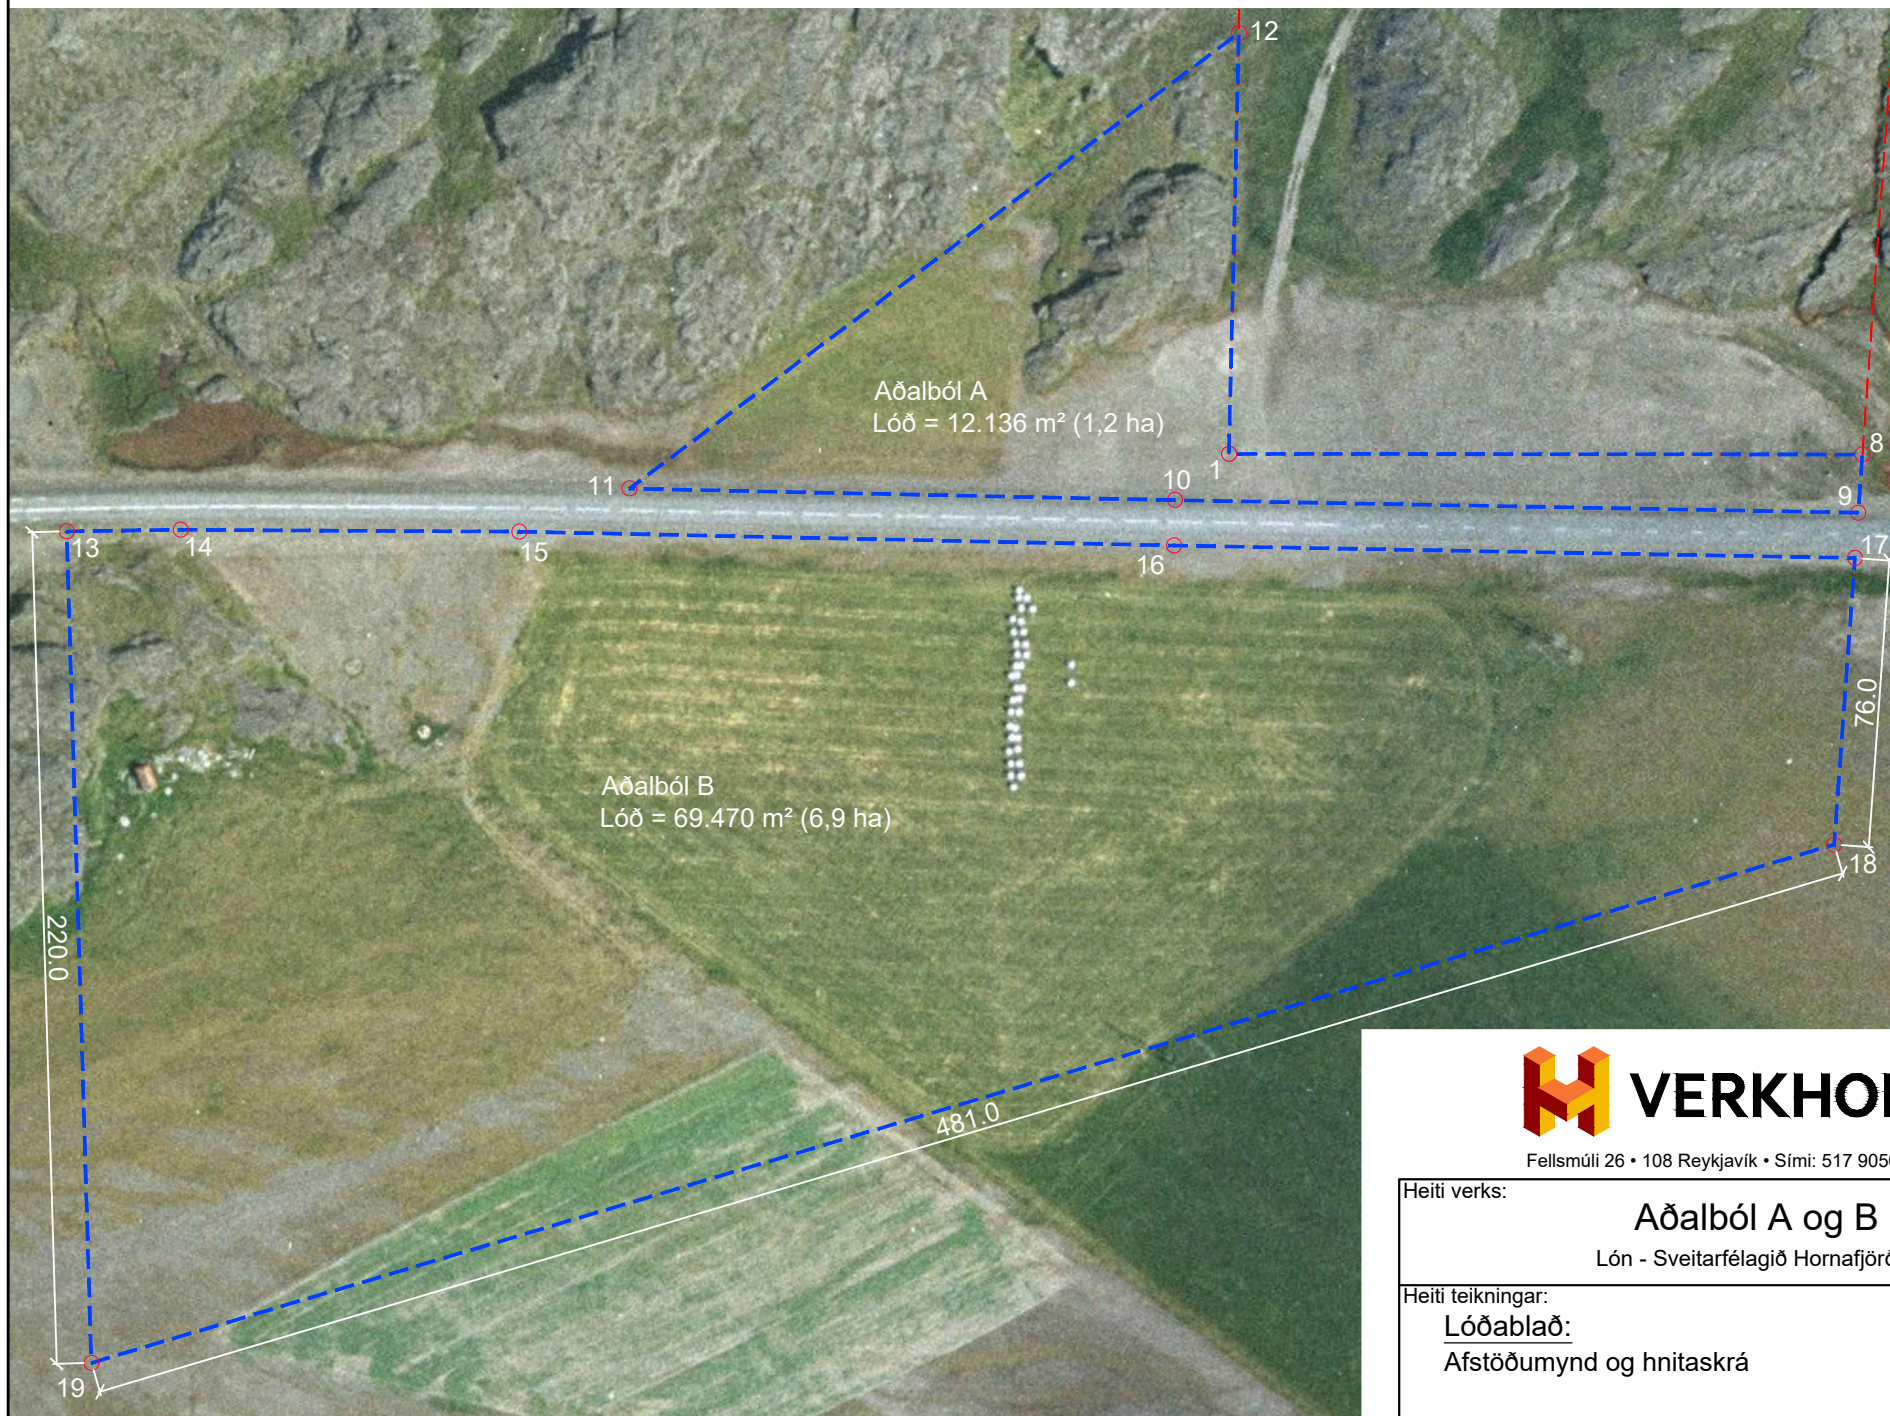


Aðalból A

Nr.	Austur X-hnit	Norður Y-hnit	Uppruni
1	705223.286	442045.296	GPS
8	705390.870	442045.122	GPS
9	705389.754	442029.735	GPS
10	705209.012	442033.051	GPS
11	705064.703	442036.106	GPS
12	705225.906	442156.572	GPS

Aðalból B

Nr.	Austur X-hnit	Norður Y-hnit	Uppruni
13	704915.820	442024.814	GPS
14	704945.968	442025.215	GPS
15	705035.563	442024.720	GPS
16	705208.775	442021.053	GPS
17	705388.885	442017.749	GPS
18	705383.387	441941.948	GPS
19	704922.342	441804.911	GPS

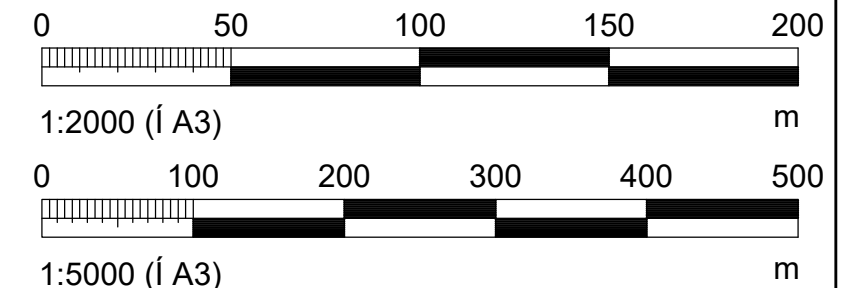

Fellsmúli 26 • 108 Reykjavík • Sími: 517 9050 • Netfang: verkhof@verkhof.is

Heiti verks:	Aðalból A og B Lón - Sveitarfélagið Hornafjörður		Hönnuðir: Svavar M. Sigurjónsson 180867-3419 Björgvin Ó. Sigurjónsson 110481-5279	Dags: 11.01.2023
Heiti teikningar:	Lóðablað: Afstöðumynd og hnitaskrá		Samþykkt:	Geymslunr.: 101
Hannað:	Teiknari:	Mælt:	Yfirfarið:	Verknúmer: 22-77
BÓS	BÓS	BÓS	SMS	Mællkv: 1:2.000 / 1:5.000
				Teikn.nr.: 112
				Útgáfa:

P:\Verk 2022\22-77 Reyðará\03 Teikningar\A-teikn\102 Reyðará - landskipti.dwg

Lóð, 1:2.000