





1 FRUMDRÖG
Scale: 1:500


byggingarmagn: 2960m²
ló skv. bæjarvef Hafnar: ca.2600m²
NHL: 1,14

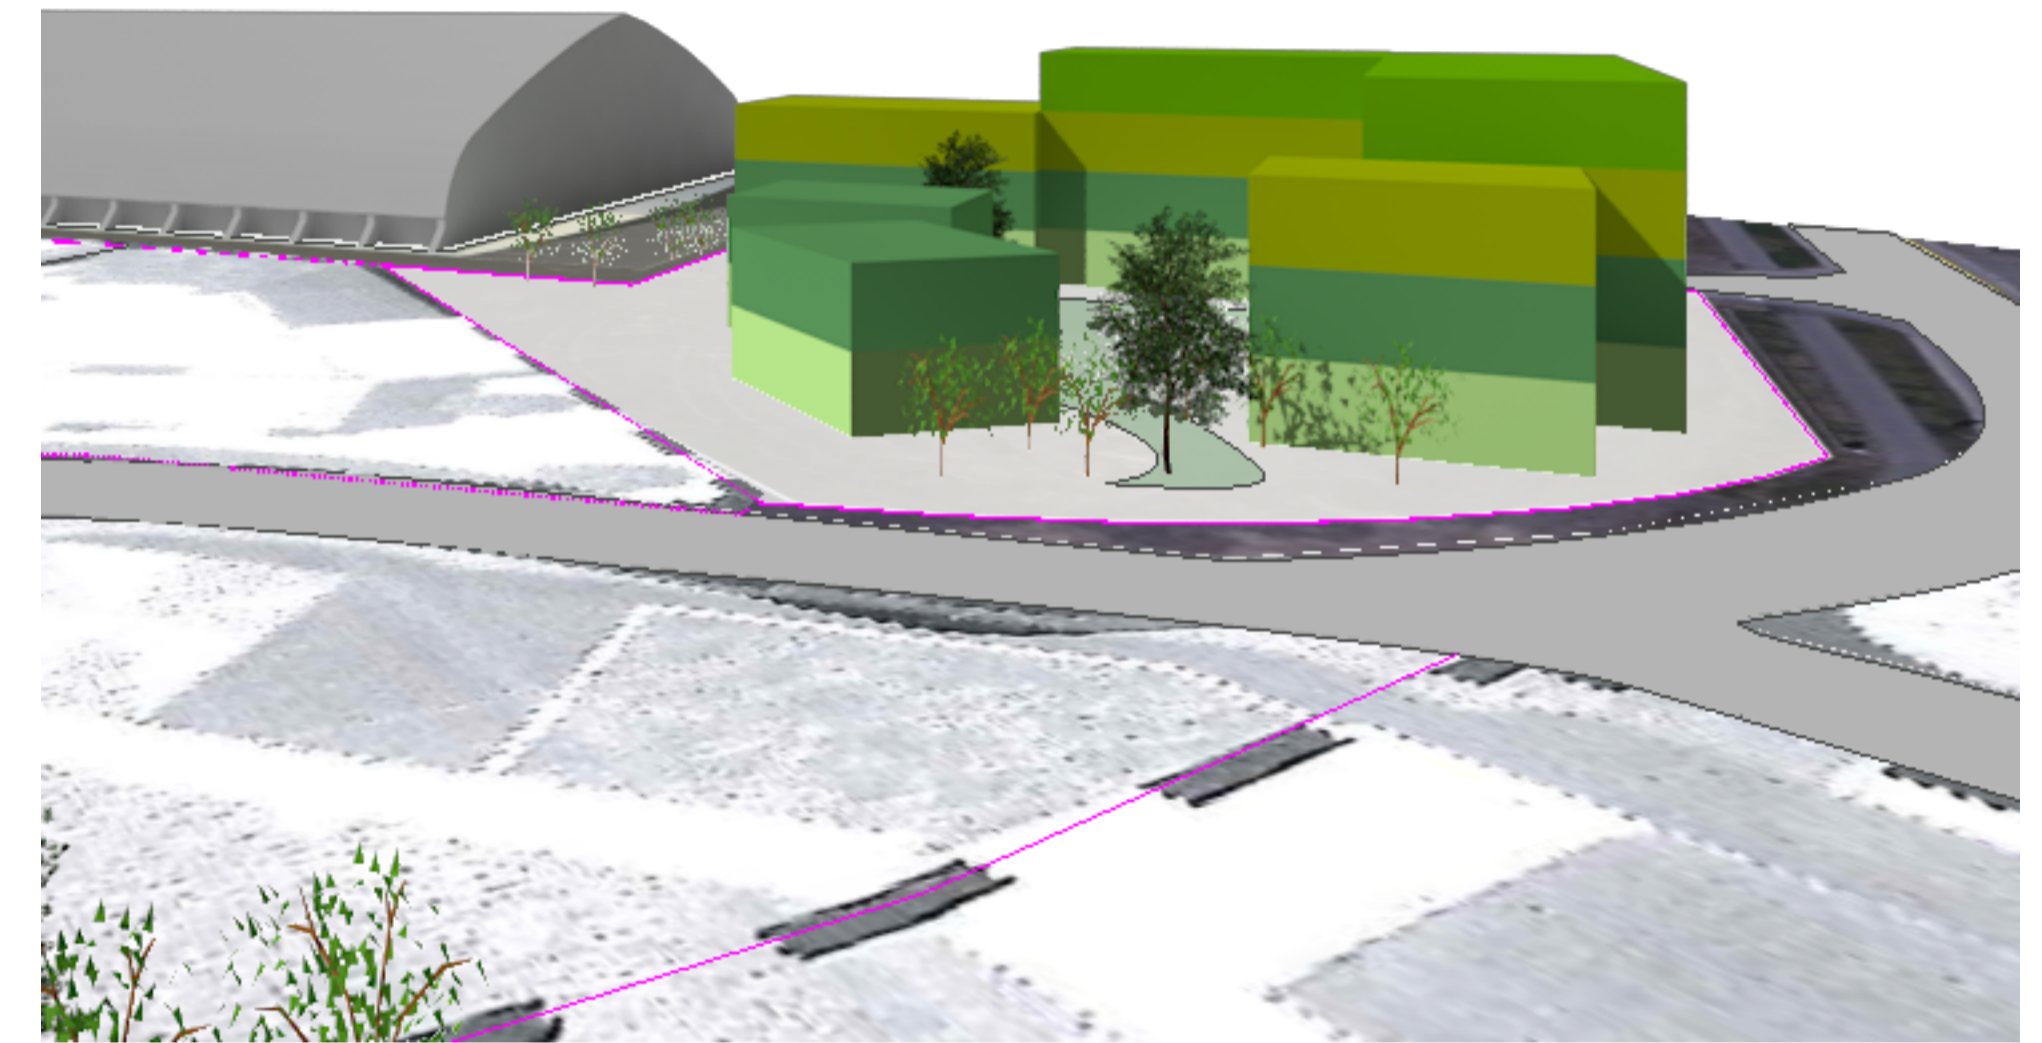

3 3D mynd
Scale: 1:100

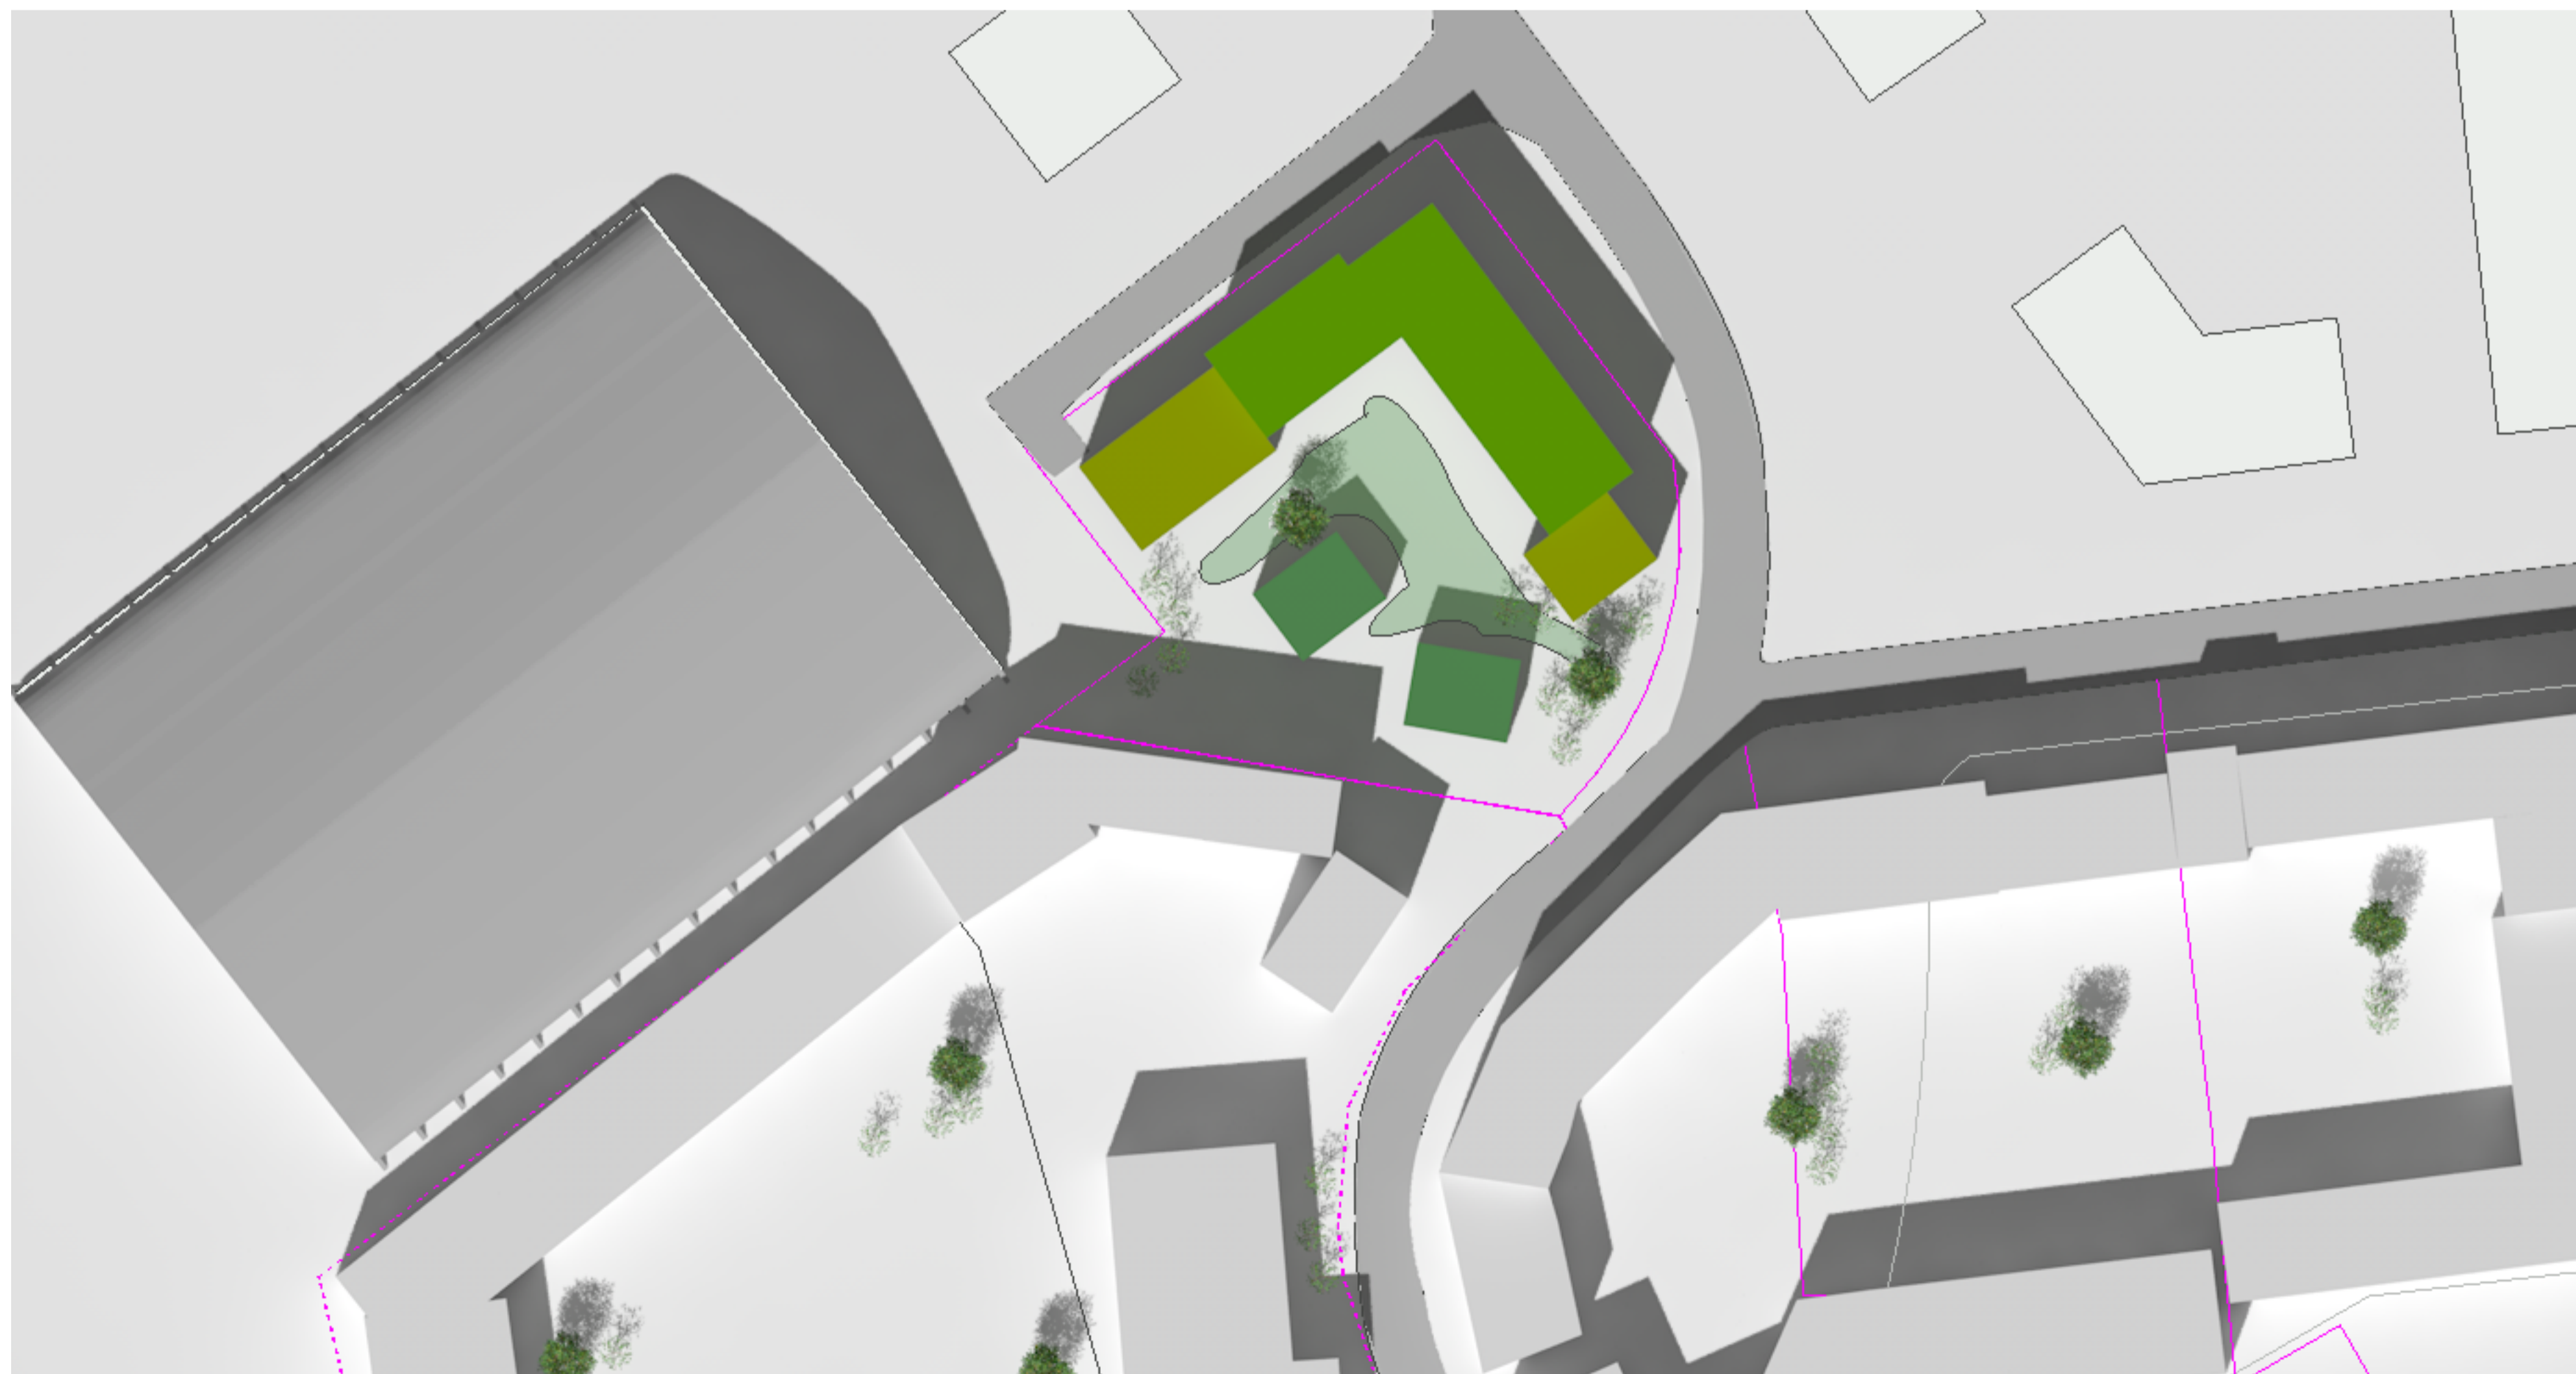

2 SKUGGAVARP - 21.JÚNI - KL.13:00
Scale: 1:500

 

| Breyting | Dagsetning | Skýring |
|----------|------------|---------|
| | | |
| | | |

ÖLL MÁL SKAL SANNNREYNA Á VERKSTAD ÁÐUR EN SMÍÐI HEFST

| | |
|---------------------------------------|-----------------|
| Ámi Kjartansson arkitekti FAI | ík: 040352-3099 |
| Bjarnir Bjarnar Jónsson arkitekti FAI | ík: 020464-5509 |
| Jóhannes Þórðarson arkitekti FAI | ík: 121057-6039 |
| Sigríður Kjartansson arkitekti | ík: 121258-2269 |
| Sigurður Hallgrímsson arkitekti FAI | ík: 100957-2009 |

| VÍKURBRAUT 5 HÖFN DEILISKIPULAG FRUMDRÖG | | FYRIRSPURN | |
|--|-----------|--------------|---|
| Breyting: | Töku nr.: | T3 | GLÁMA·KÍM |
| Dagsetning: | Mál nr.: | 1:500/ 1:100 | Arkitektor Lougavegi 144 ehf. 105 Reykjavík í: 530-8100, f: 530-8101, kt: 540 496 2739 glama@glamokim.is, www.glamokim.is |
| Verkefni: | Töku nr.: | UDM | SH/SK |
| 2209062 | | | |

ÞANNIÐ ER ÁD MÆLA AF TERNINGUM
TEKINGU HESSA MÁ EKKI ENDRYNTA MEÐ NEKKAHETTIAHILUTA TL EA HIELD AN SKRIFLESS LEYFIS HÖFUNDAR