




Snið A-A
1:100

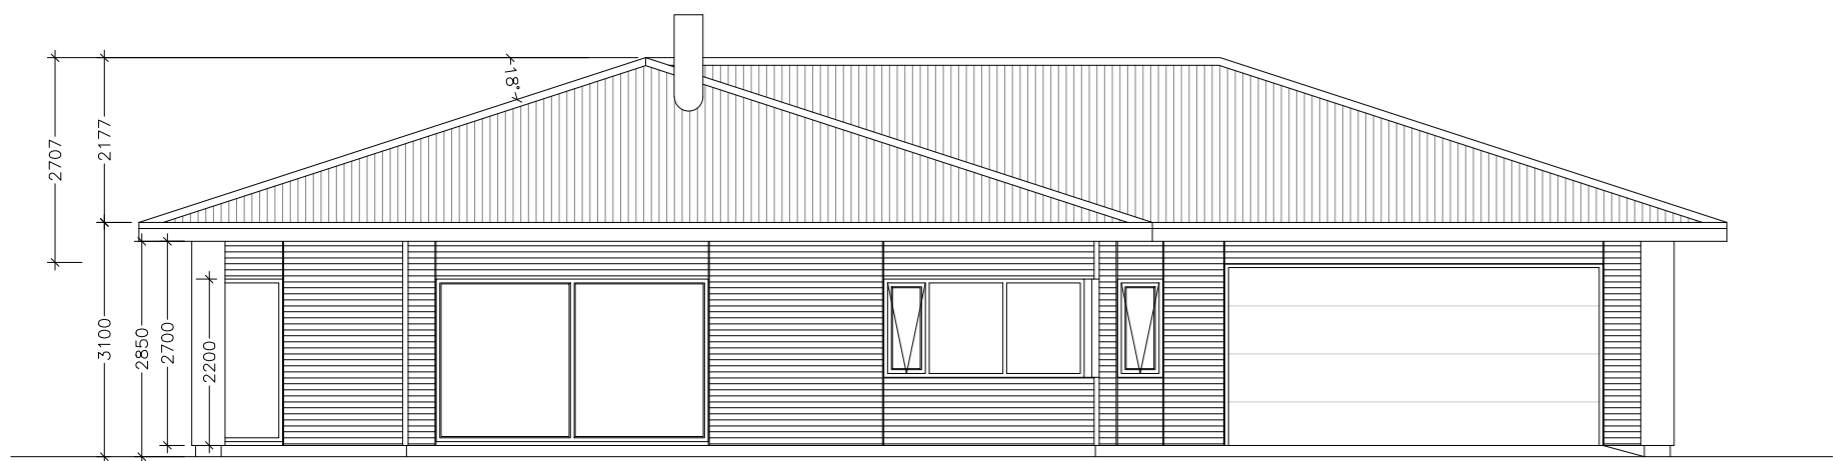


Ásýnd suður
1:100

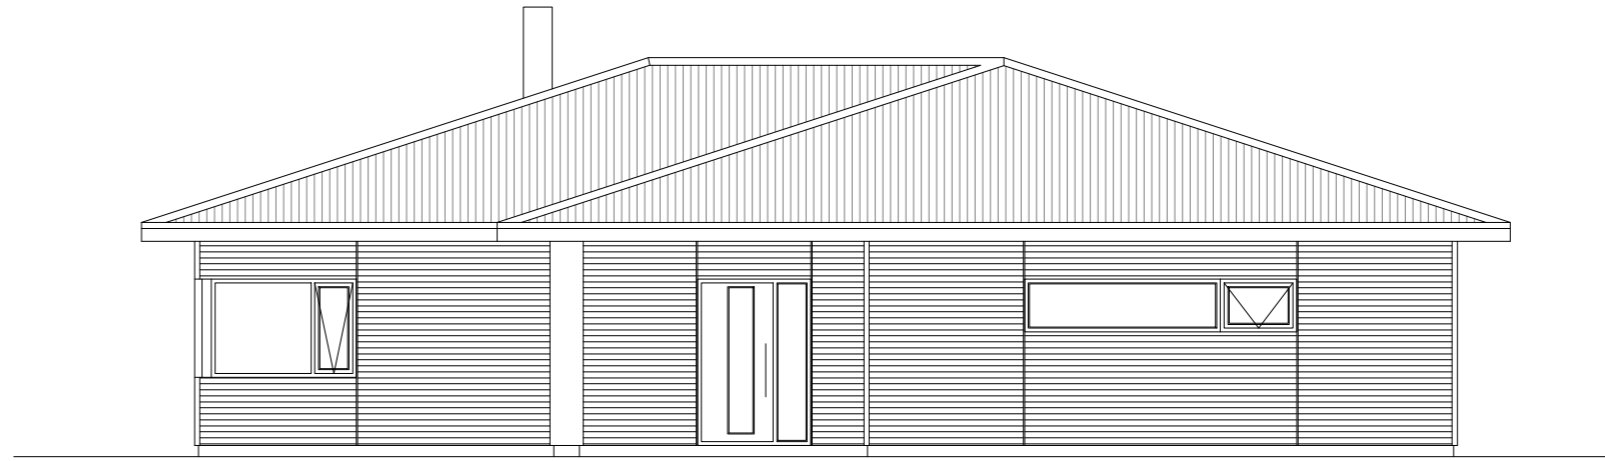

Ásýnd vestur
1:100

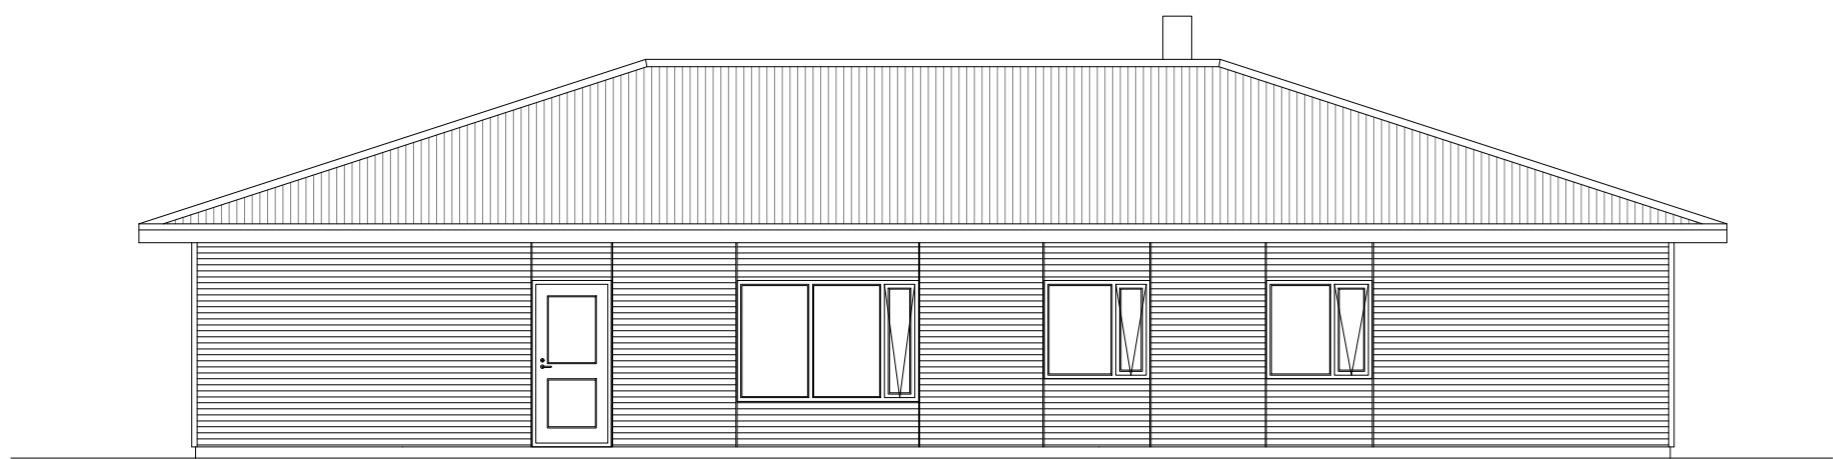


Ásýnd norður
1:100

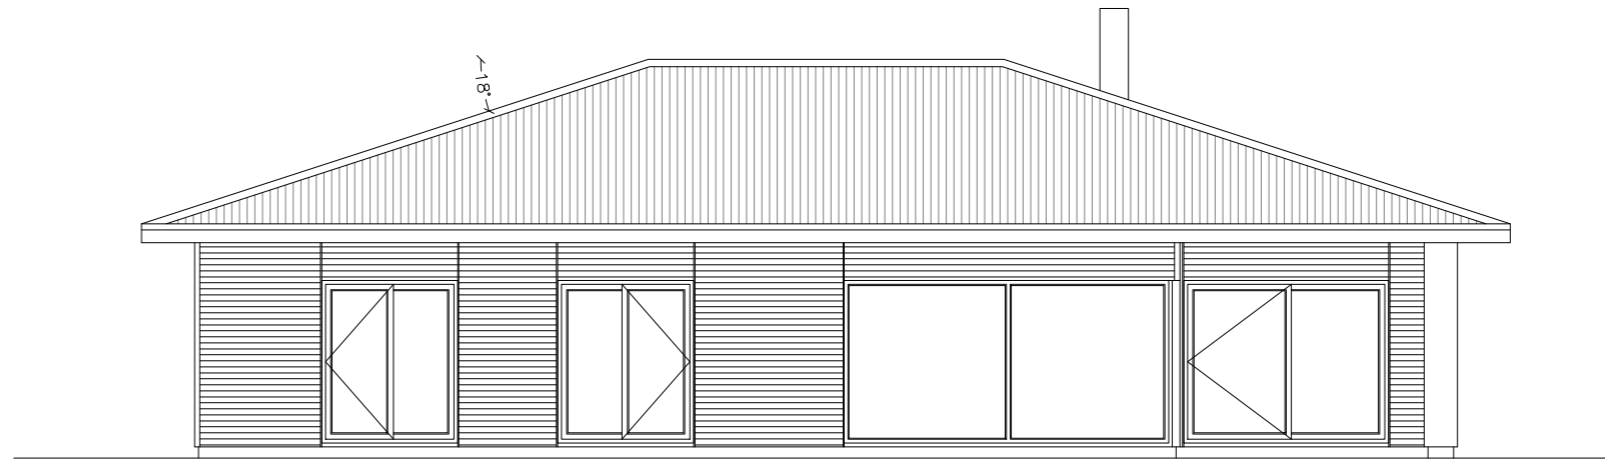

Ásýnd austur
1:100

LÝSING

C	C	SHS	00/00/22
B	B	SHS	00/00/22
A	A	SHS	00/00/22
BRE:	LÝSING:	AF:	DAGS:
STABA:		Nýbygging	

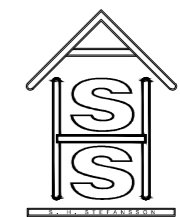

Steindór Hinrik Stefánsson
kt.0510695019
Hátún 5, 735 Eskifjörður
+3544761188
+3548476091
steindor.hinrik@gmail.com

VERKKAUPI: Erna Ragnhildur Gísladóttir
kt:191174-5429
Kirkjubraut 7
780 Höfn

TEIKNAD AF: Steindór Hinrik Stefánsson
Arkitekt FAÍ

STADUR: Svínafell

TITILL: Útlit og snið

MÁL Á A2: 1:100	DAGS: 01.11.2022	TEIKNAD AF: SHS	ATHUGAD: SHS
VERKEFNI NR: 2022-8	TEIKNING NR: A2/01A	YFIRFARID: -	