



Snið A, 1:100

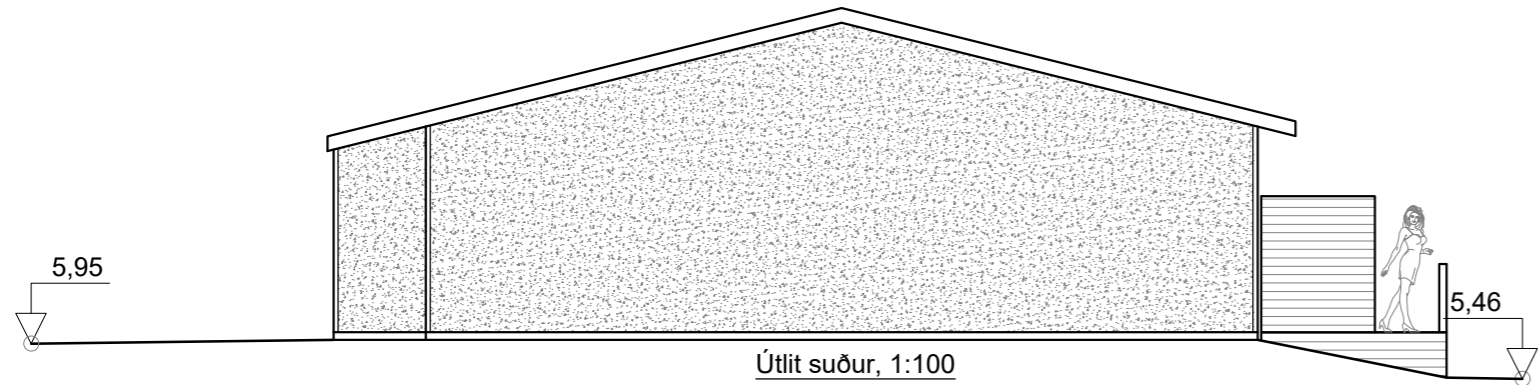


Útlit suður, 1:100

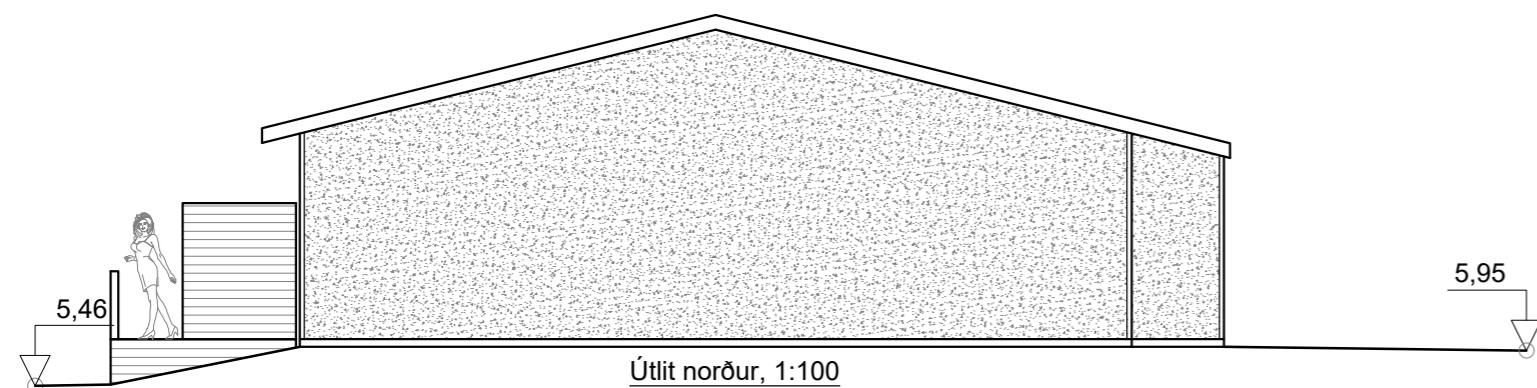

Útlit norður, 1:100



Útlit vestur, 1:100

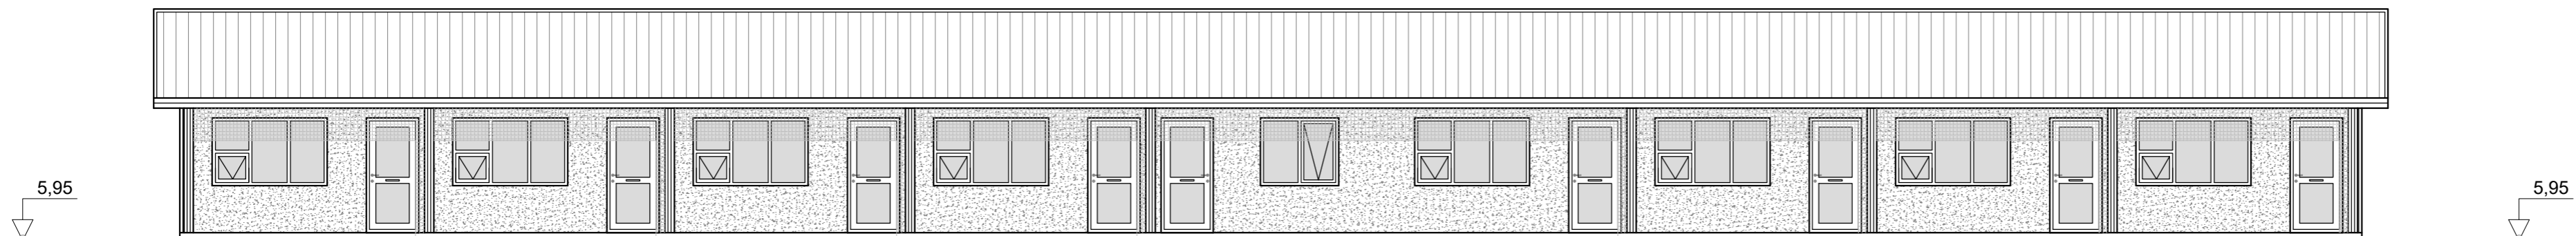


Afstöðumynd, 1:500

Dags:	Nr.	Breytingar:	Samb.

P:\Verk 2022\22-05 Vesturbraut 6\03 Teikningar\A-teikn\101 Vesturbraut 6.dwg

9.12.2022 14:01:59

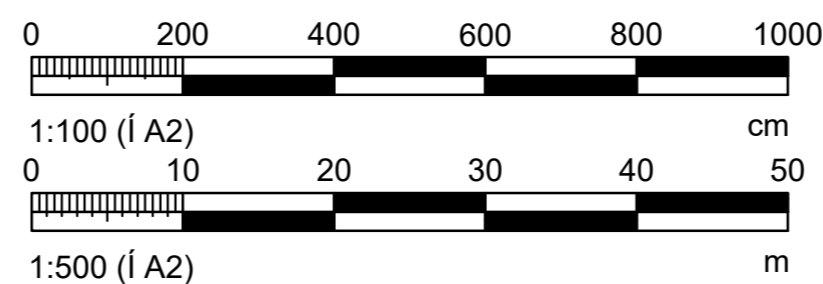

**VERKHOF EHF**

Fellsmúli 26 • 108 Reykjavík • Sími: 517 9050 • Netfang: verkhof@verkhof.is

Heiti verks:		<b>Vesturbraut 6</b>		Hönnuðir:	Svavar M. Sigurjónsson 180867-3419	Dags:	09.12.2022	
		Höfn Hornafirði		Björgvín Ó. Sigurjónsson 110481-5279	Geymslunr.:	101		
Heiti teikningar:		<b>Aðal- og brunavarnaruppdráttur:</b>		Samþykkt:	Verknúmer:			
1. hæð		Útlit, snið og afstöðumynd		Adalhönnuður:	Svavar M. Sigurjónsson 180867-3419	Mælikv.: 1:100 / 1:500		
Hannað:	BÓS/SMS	Teiknari:	BÓS	Mælt:	Yfirland:	SMS	Samþykkt:	102
						Útgáfa:		