




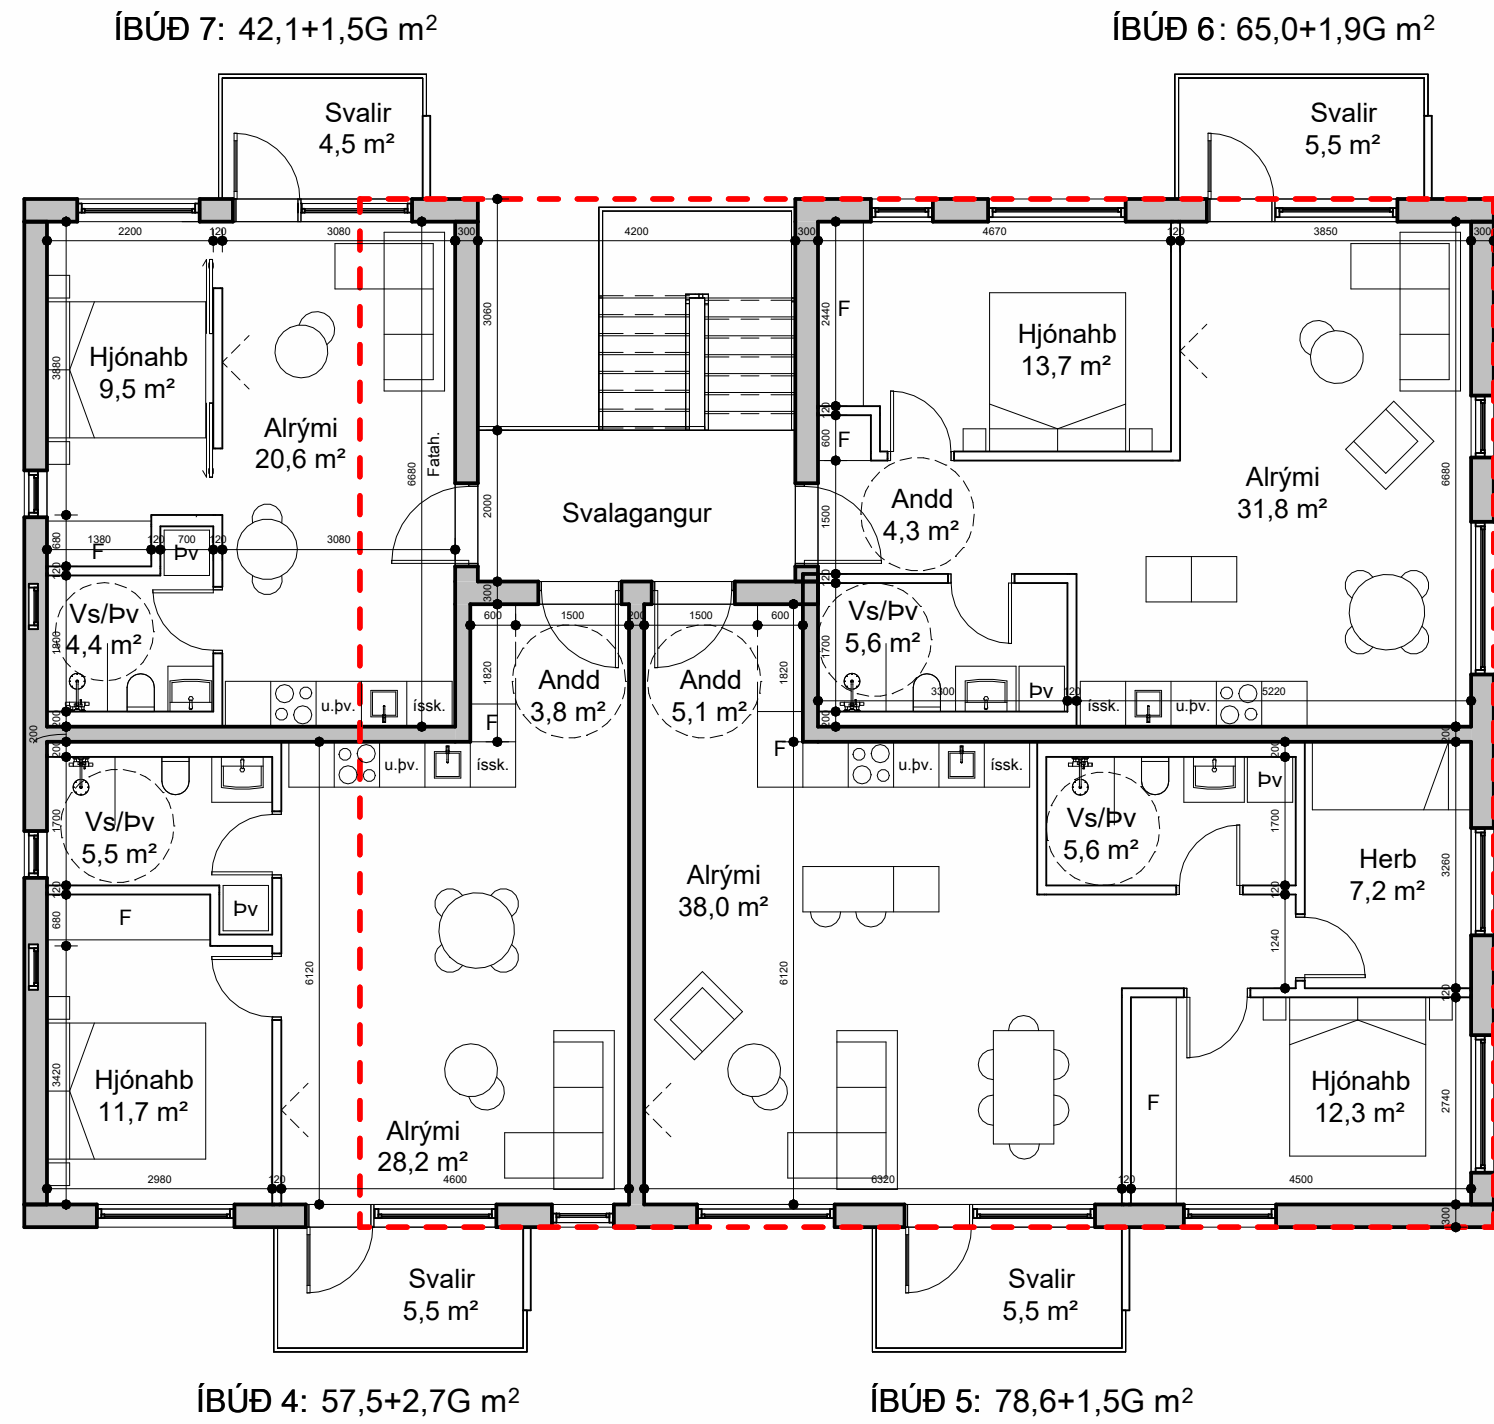


2.hæð
mkv: 1 : 100

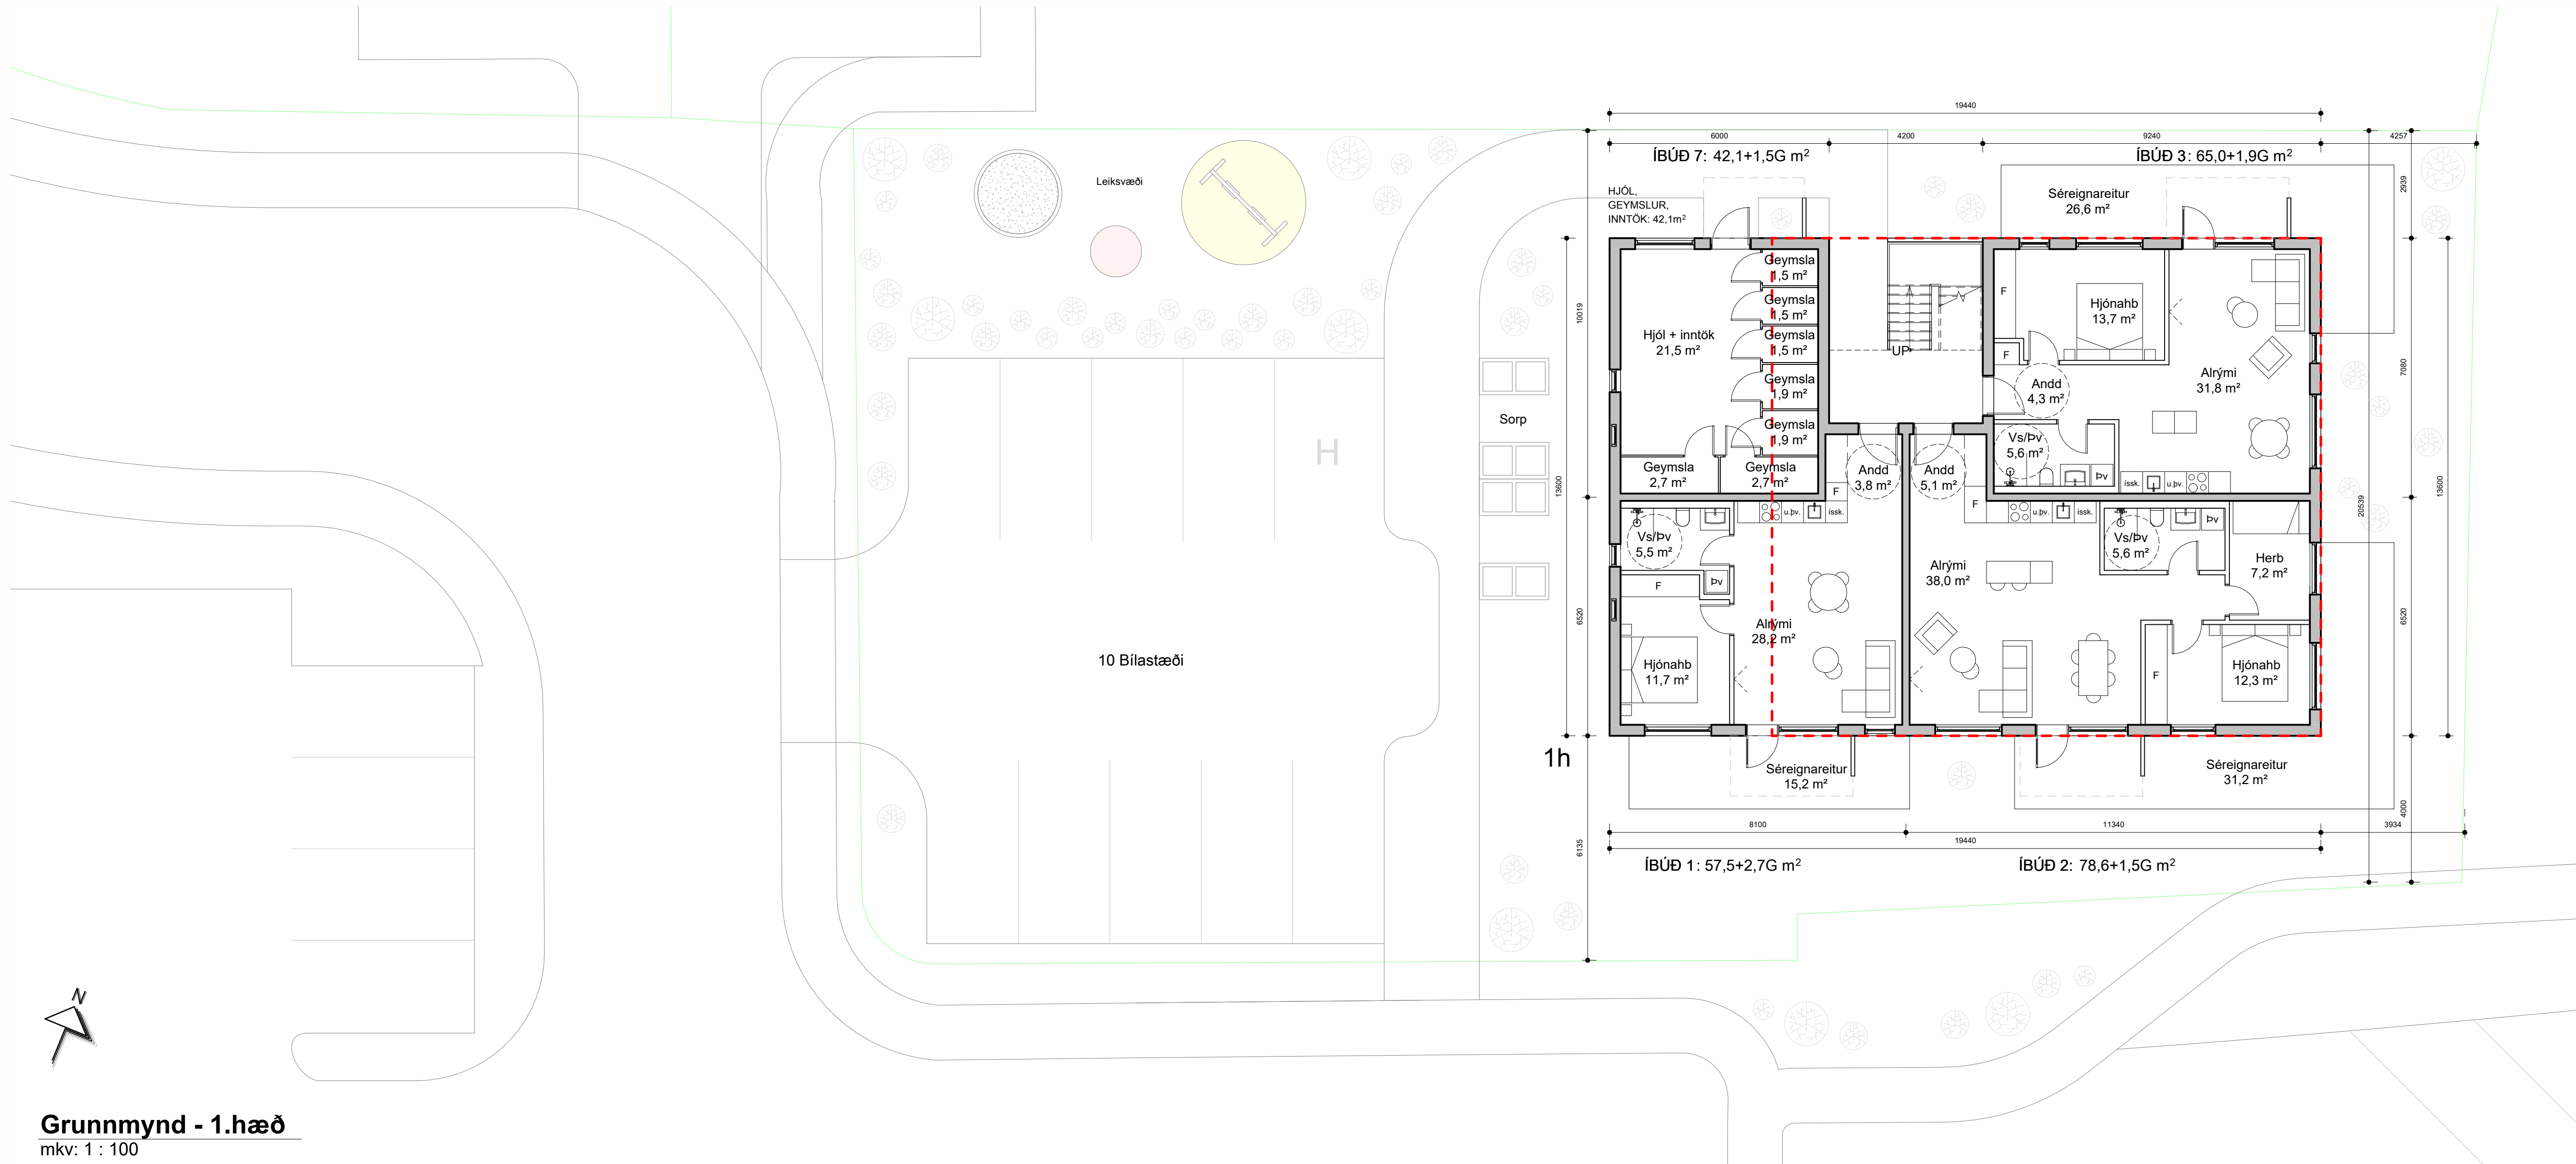

Grunnmynd - 1.hæð
mkv: 1 : 100

 

BRUNAHÖNNUÐUR	
ELDVARNAREFTIRLIT	
SKÝRINGAR	
GN	Gólfniðurfall
NF	Niðurfallsrör
LR	Lofæsting
BO	Björgunarp
HSL	Handslökkvitæki
R	Reykakynjari
EI-60	Brunalokanir
EI-30Cs	

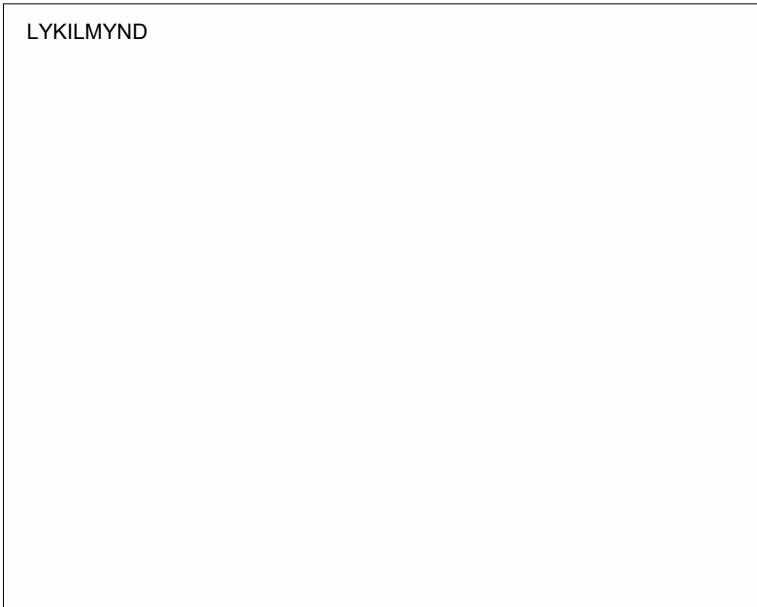

BREYTING	DAGSETNING	TEIKN.
e:		
d:		
c:		
b:		
a:		

Sandbakkavegur 5

Höfn Heildarstærð: 486 m²

Grunnmyndir

VERK
24-832

BLAD
A1101

REYKJAVÍK 23.jan.2025

BREYTT

BREYTING

HANNAD SHT

TEIKNAD SHT

YFIRFARID JEJ

KVARDI

BLADSTÆRD

SAMÞYKKT

HÖNNUNARSTJÓRI

TEIKNA

TEIKNISTOFA ARKITEKTA

LAUGARVEGI 168

108 REYKJAVÍK

SÍMI 552 8740



KAUFANGI VÍÐ MYRAREG

600 AKUREYRI


SÍMI 461 5508

NETFÖNG: teikna@teikna.is


VEFFANG: teikna.is

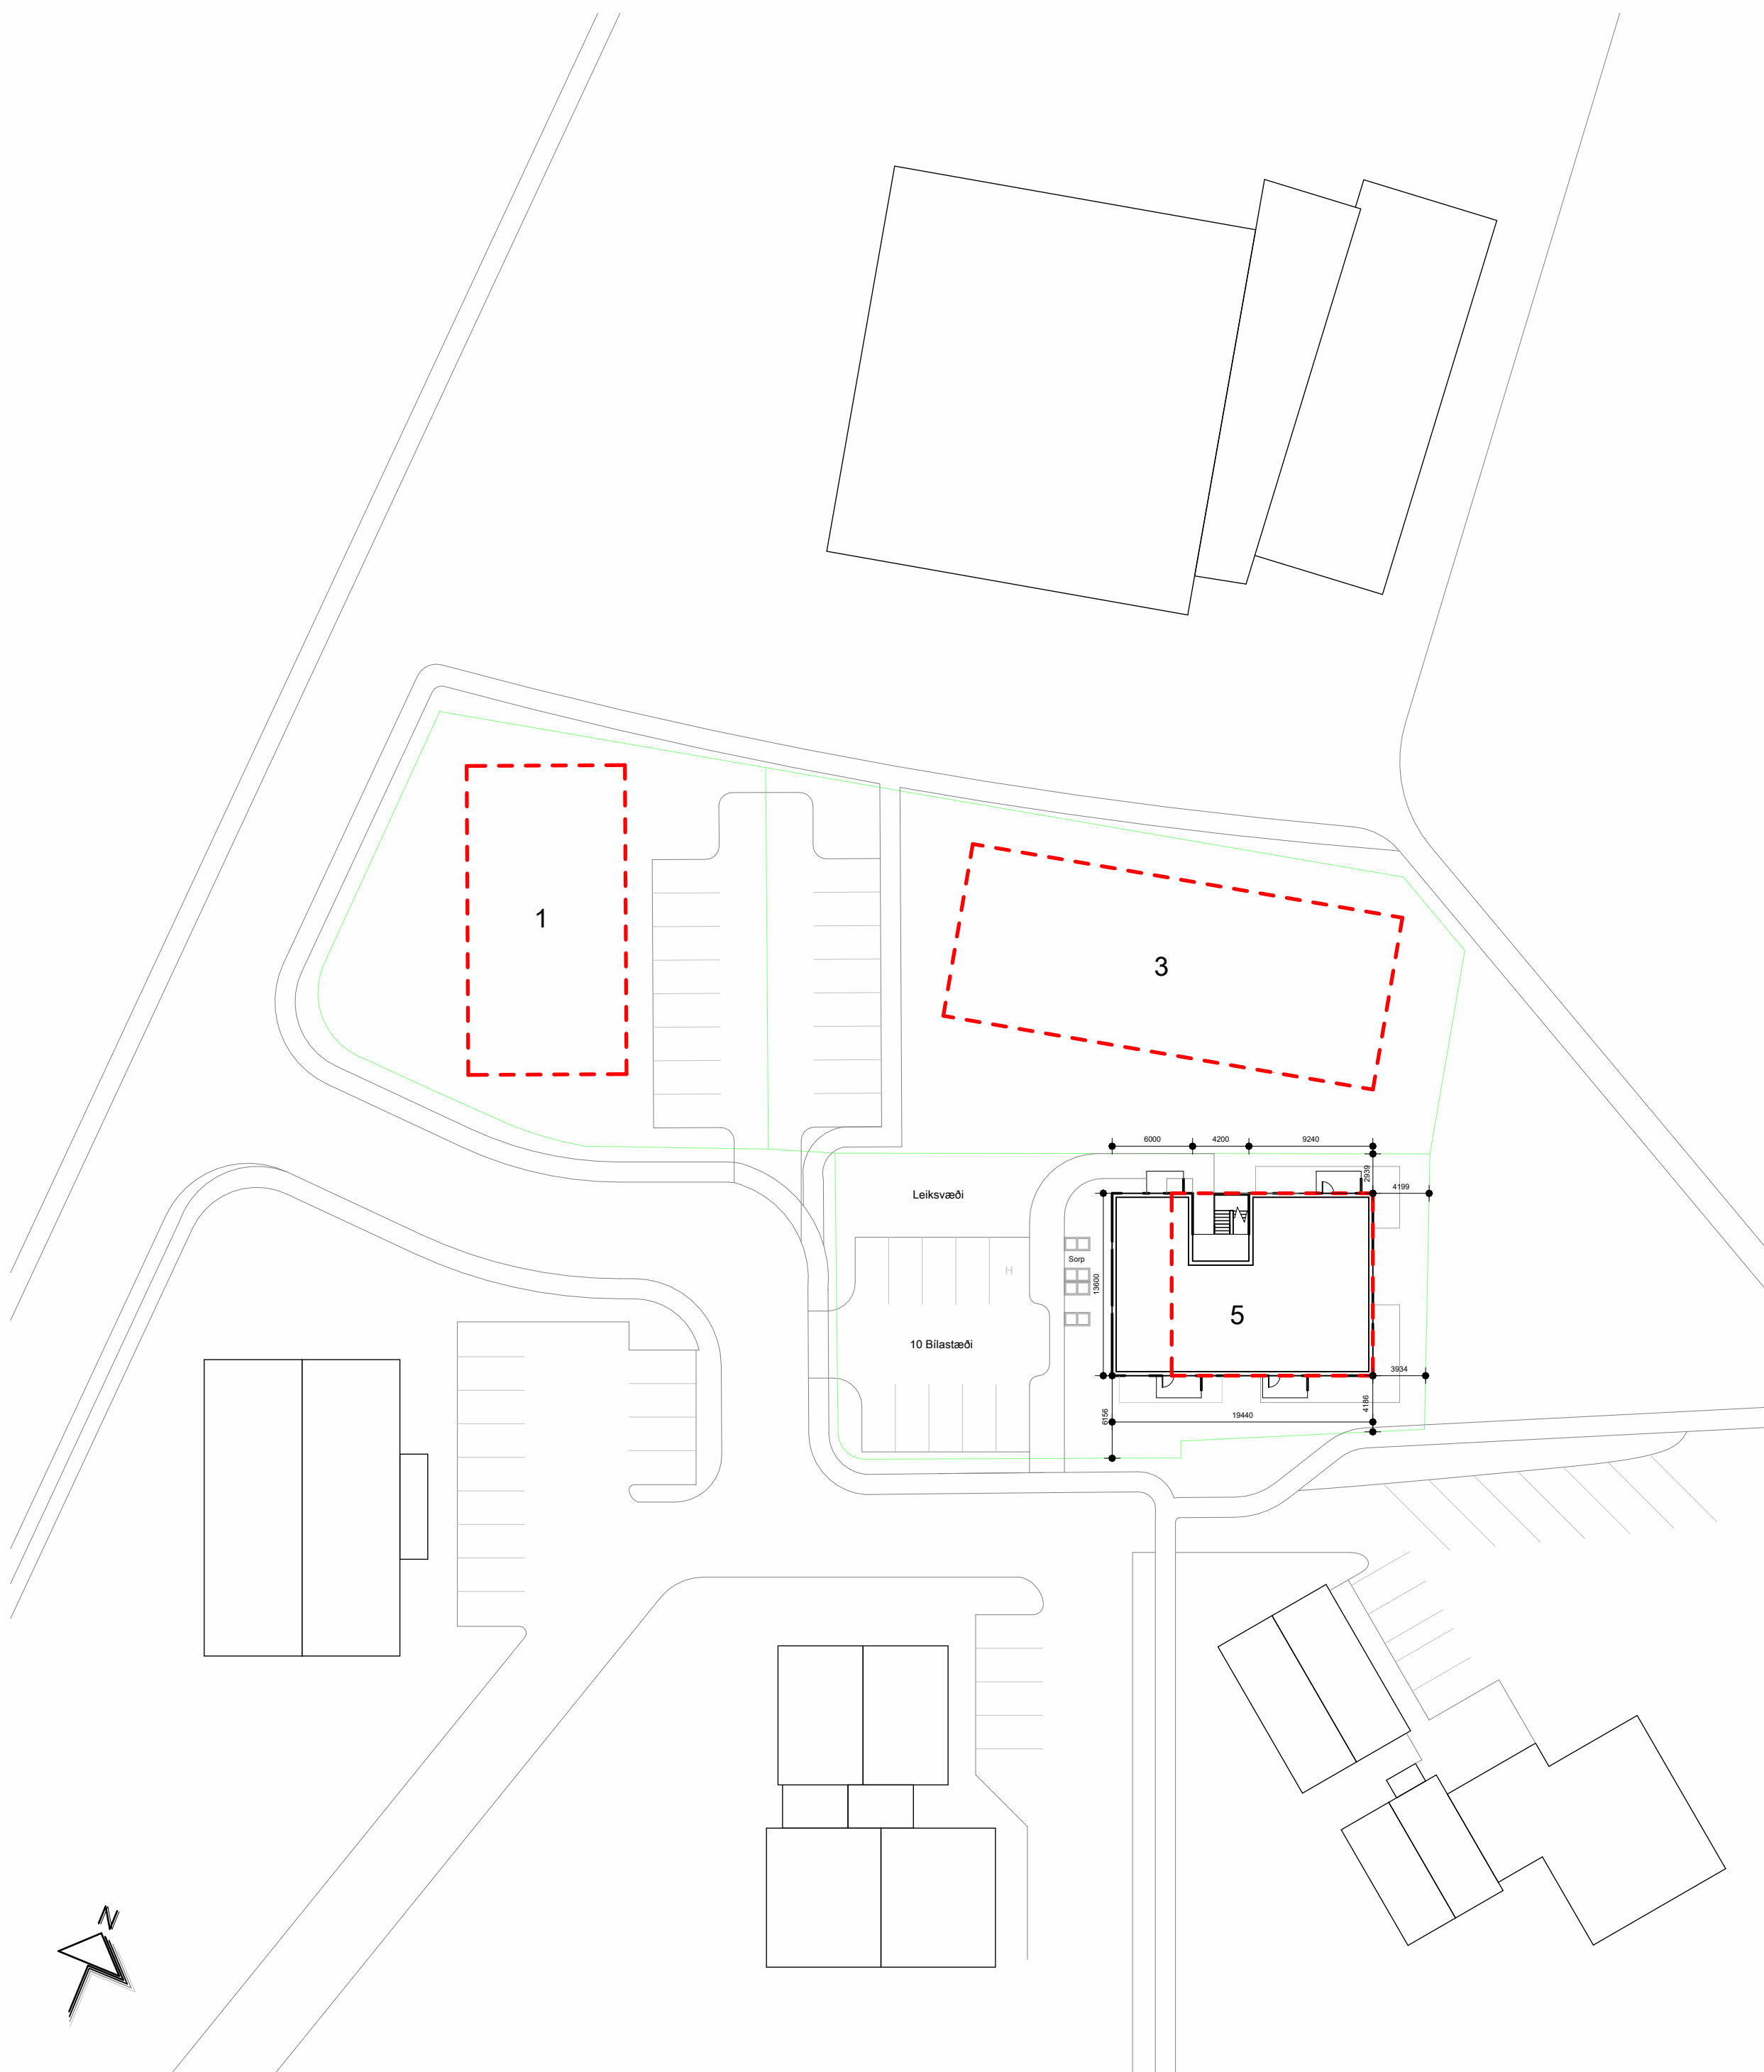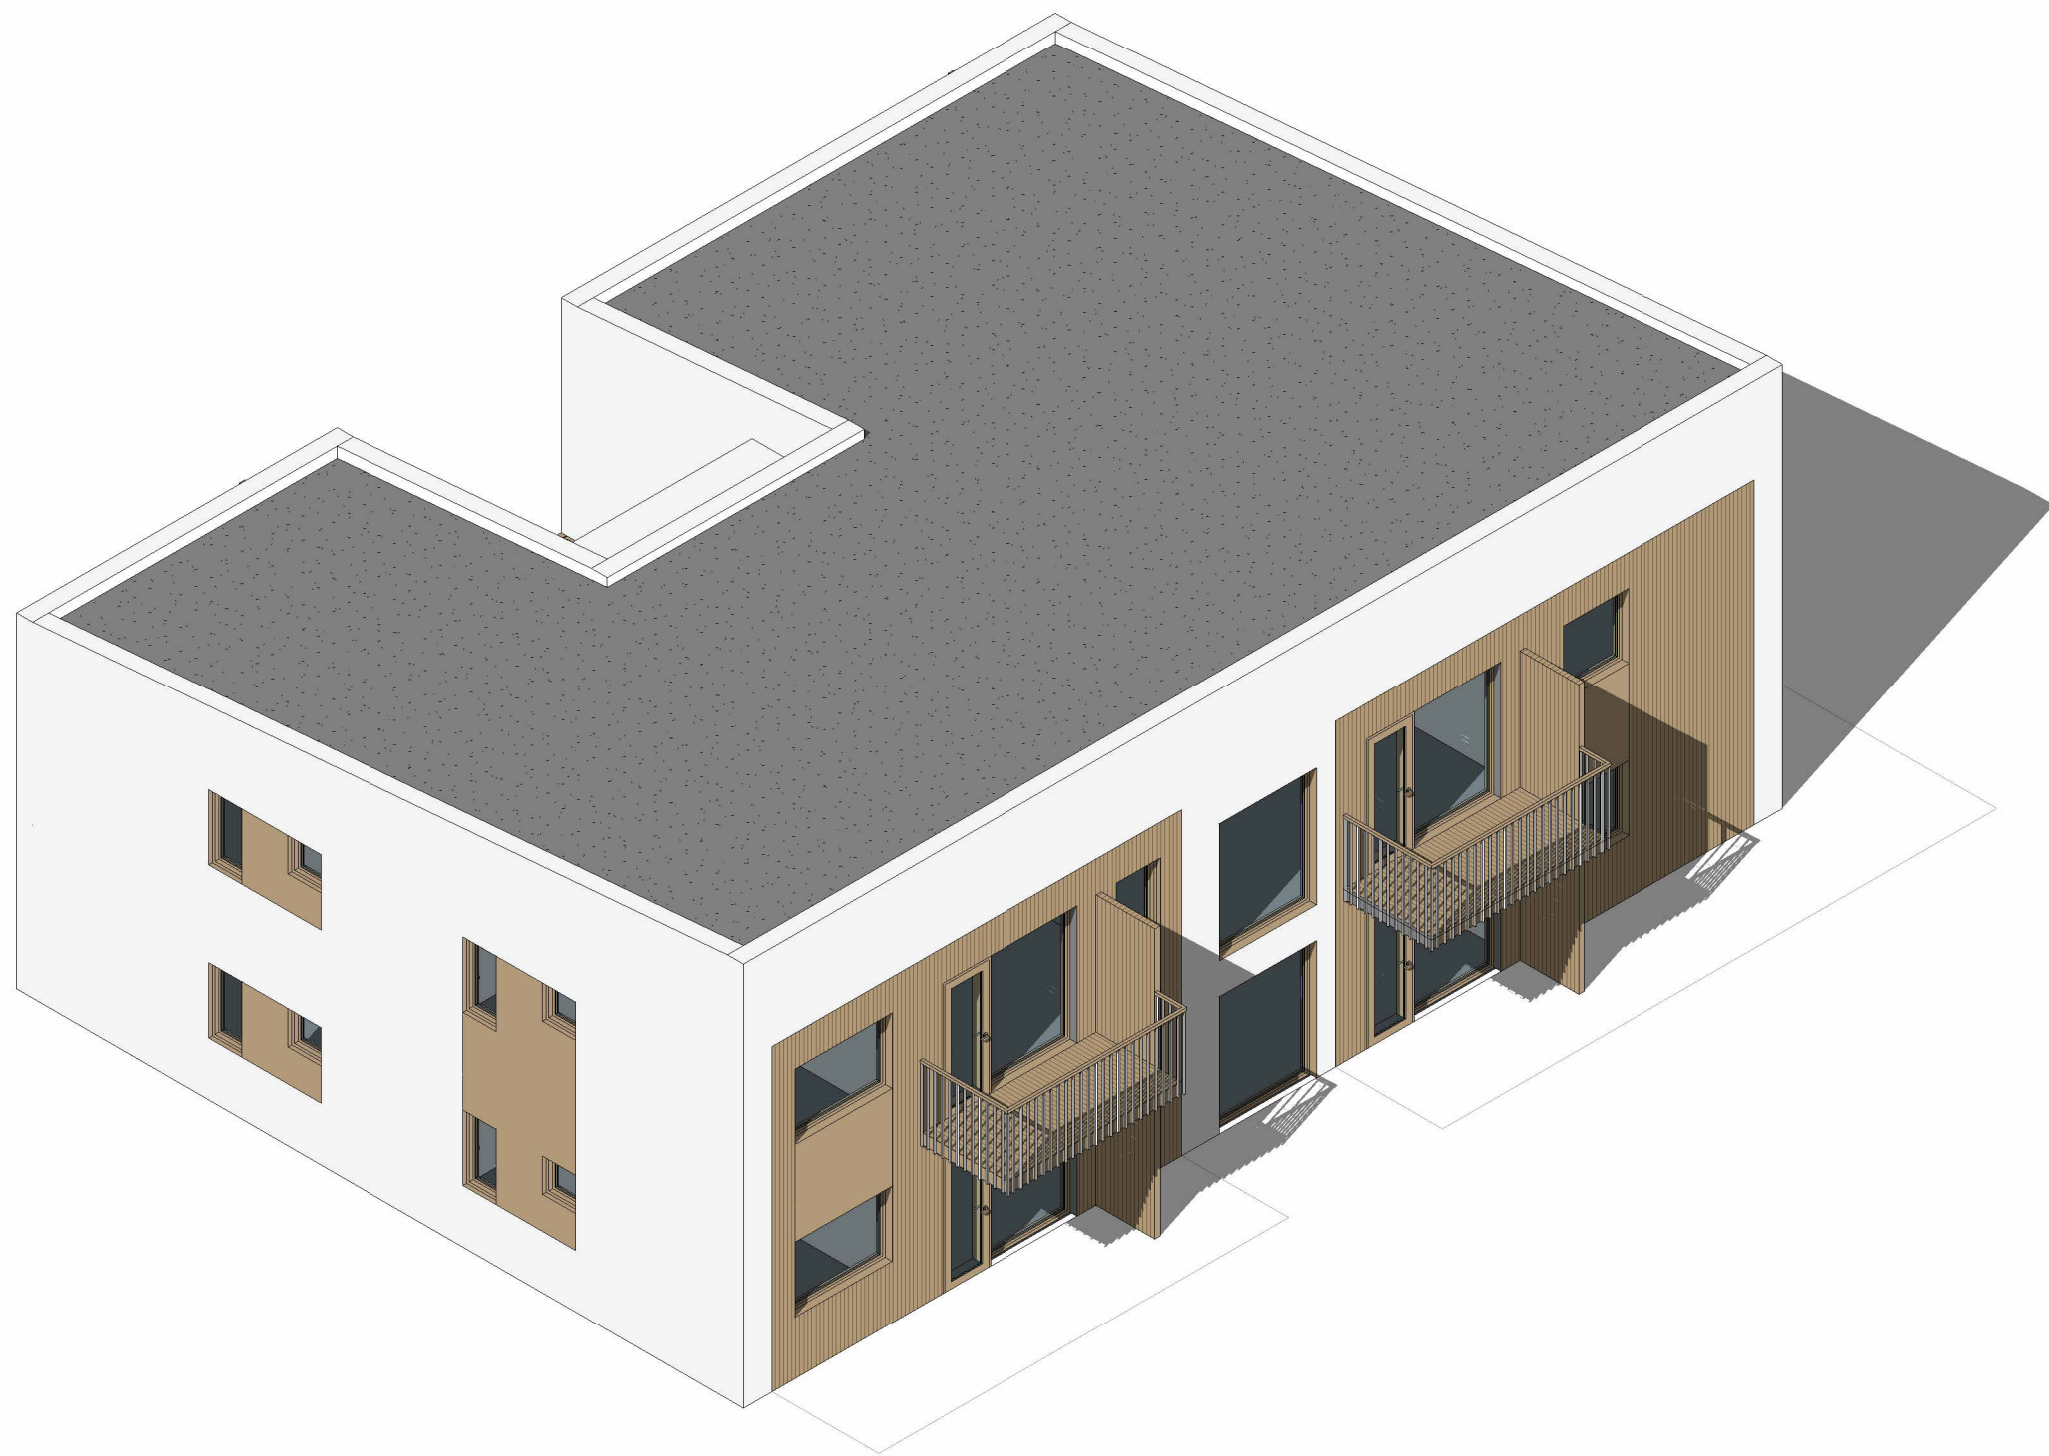

Afstöðumynd
mkv:1 : 400

 

BRUNAHÖNNUÐUR	
ELDVARNAREFTIRLIT	
SKÝRINGAR	
GN	Gólfniðurfali
NF	Niðurfallsör
LR	Lofæsting
BO	Björgunarp
HSL	Handslökkvitæki
R	Reykaskynjari
EI-60	Brunalokanir
EI-30Cs	

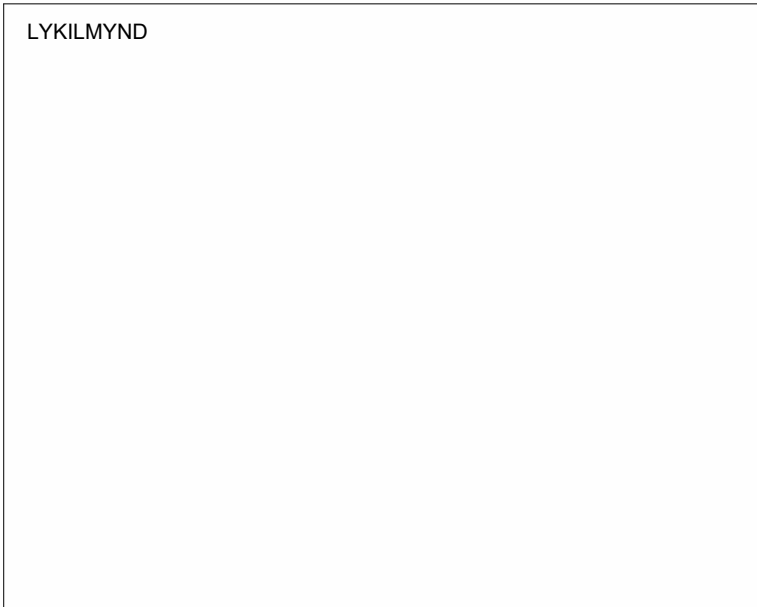

BREYTING	DAGSETNING	TEIKN.
e:		
d:		
c:		
b:		
a:		

Sandbakkavegur 5

HöfnHeildarstærð: 486 m²

Afstöðumynd

VERK
24-832

BLAÐ
A1100

REYKJAVÍK 23.jan.2025

BREYTT

BREYTING

HANNAD SHT

TEIKNAD SHT

YFIRFARID JEJ

KVARDI

BLAÐSTÆRD

SAMÞYKKT

HÖNNUNARSTJÓRI

TEIKNA

TEIKNISTOFA ARKITEKTA

LAUGARVEGI 168108 REYKJAVÍK
KAUFANGI VIÐ MYRRAVEG 600 AKUREYRI
NETFÖNG: teikna@teikna.is

SÍMI 552 8740
SÍMI 461 5508
VEFFANG: teikna.is